


TROST & TROST  
 ARCHITECTS & ENGINEERS  
 EL PASO TEXAS

FIRST FLOOR PLAN  
 1/8" = 1'-0"

PROPOSED HOTEL

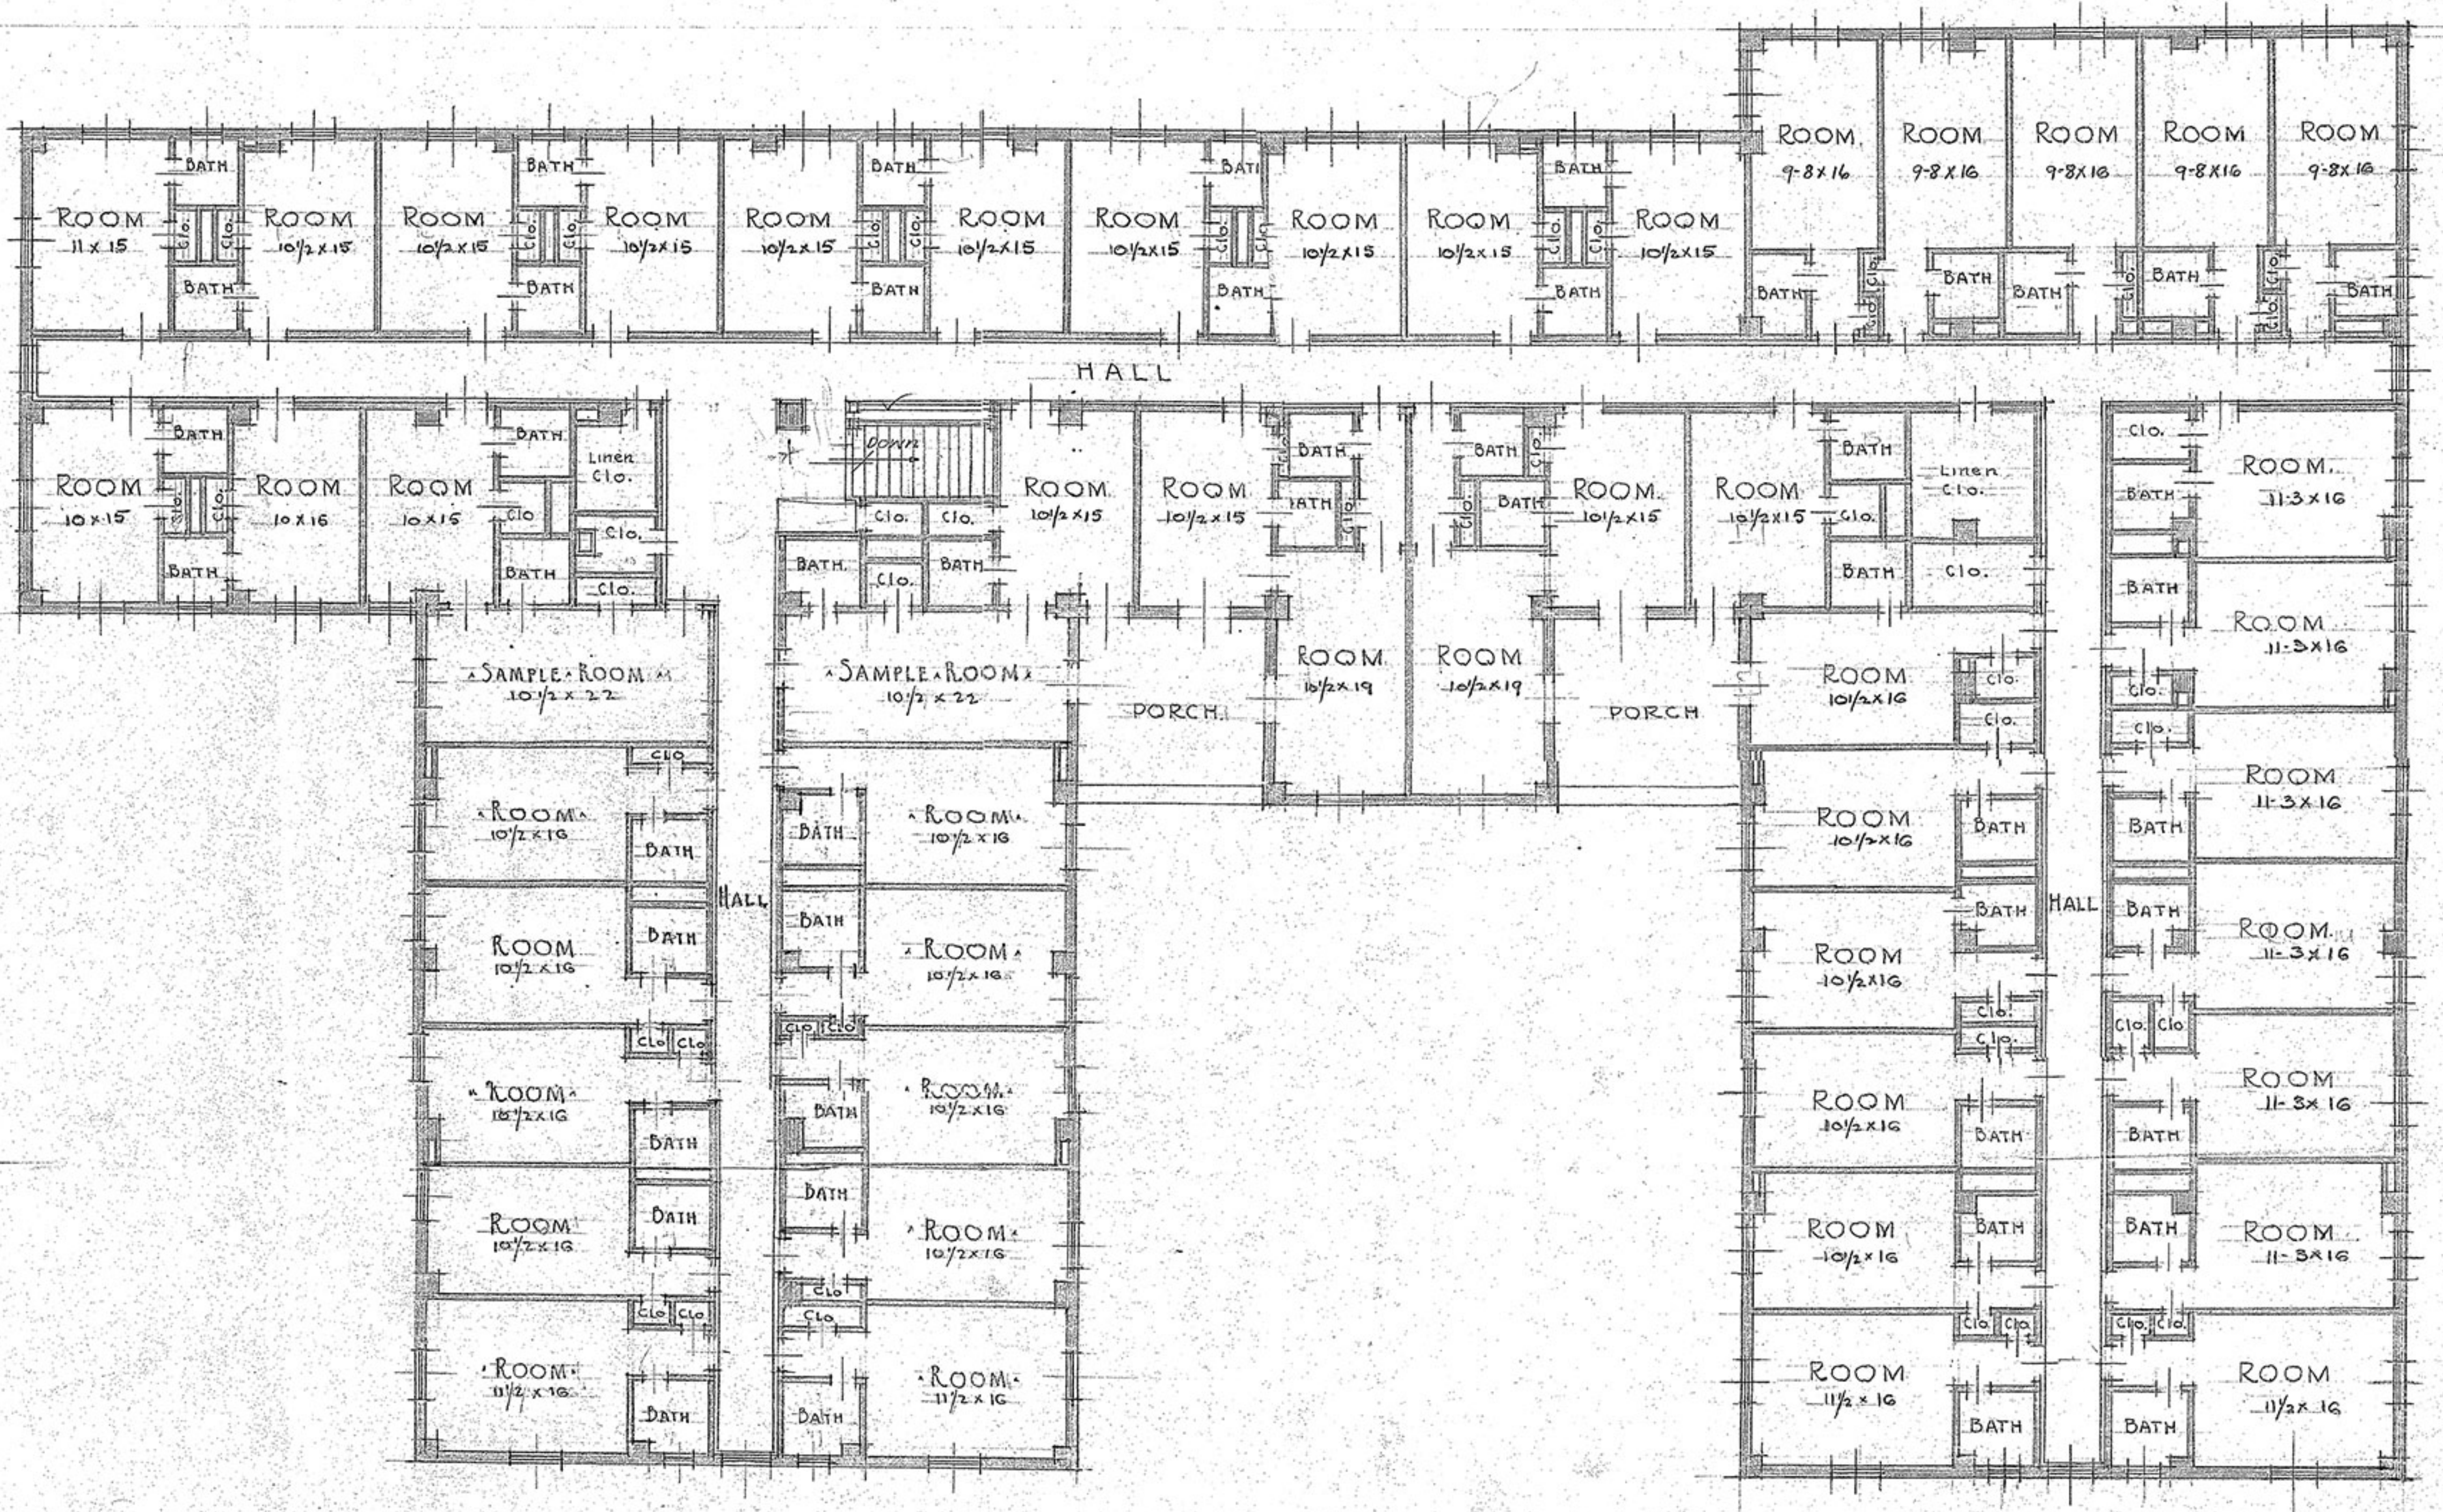

TROST & TROST  
 ARCHITECTS & ENGINEERS  
 EL PASO TEXAS

SECOND FLOOR PLAN  
 1/8" = 1'-0"

A PROPOSED HOTEL  
 CALIFORNIA - ARIZONA